


CLIVEDEN AVENUE

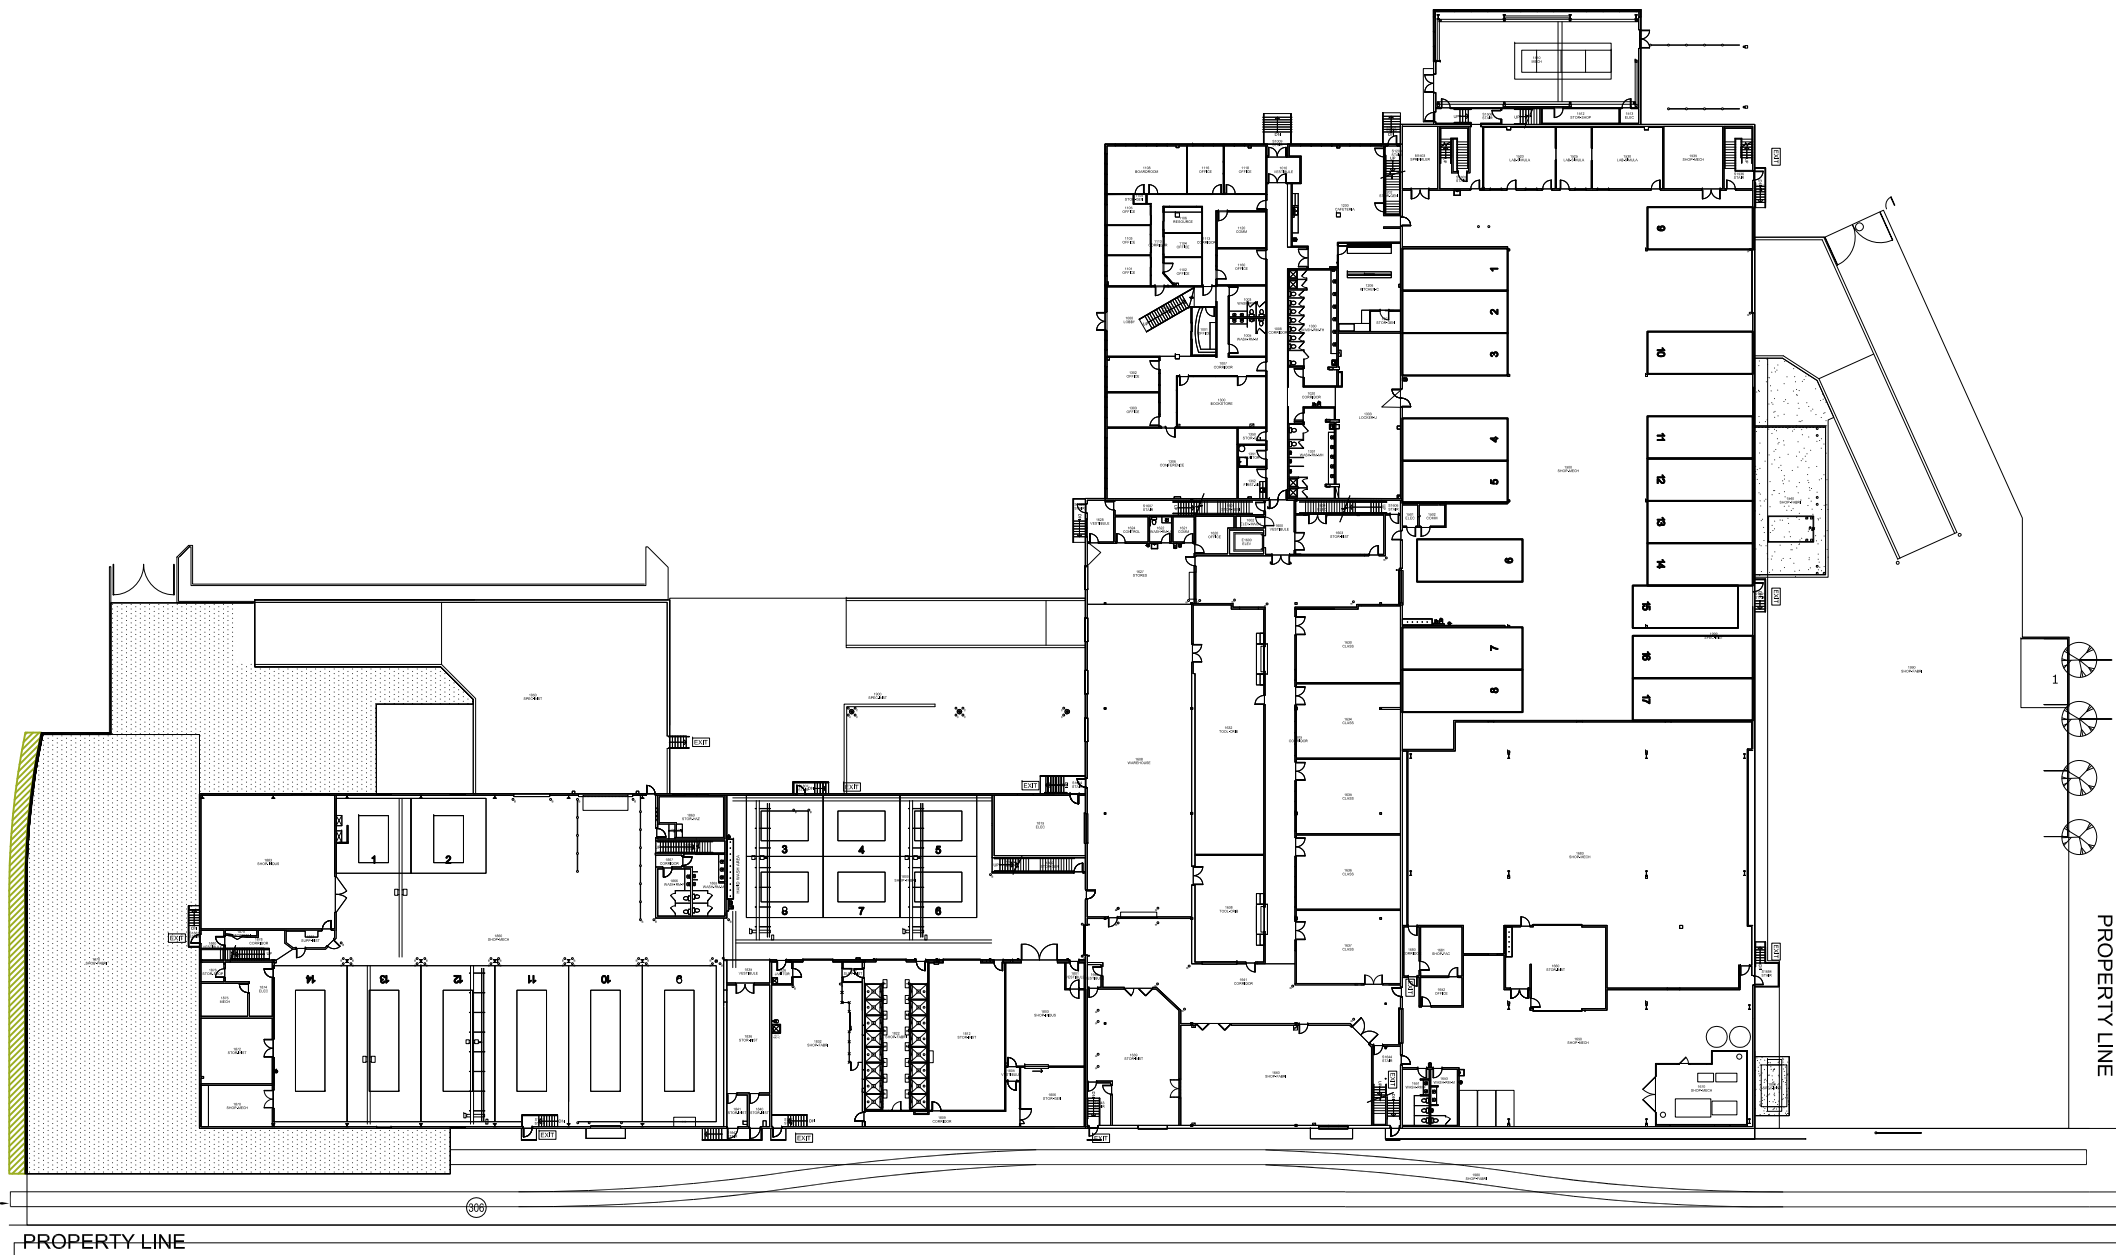

PROPERTY LINE

PROPERTY LINE

SOUTHERN RAILWAY OF BC (R.O.W)



Sheet Title
AIC Building Plan

Floor:
AIC First Floor

Drawn By:
V.WONG

Date:
2016.09.28

Scale:
1/64" = 1'-0"