


BY BRANCH DETAIL

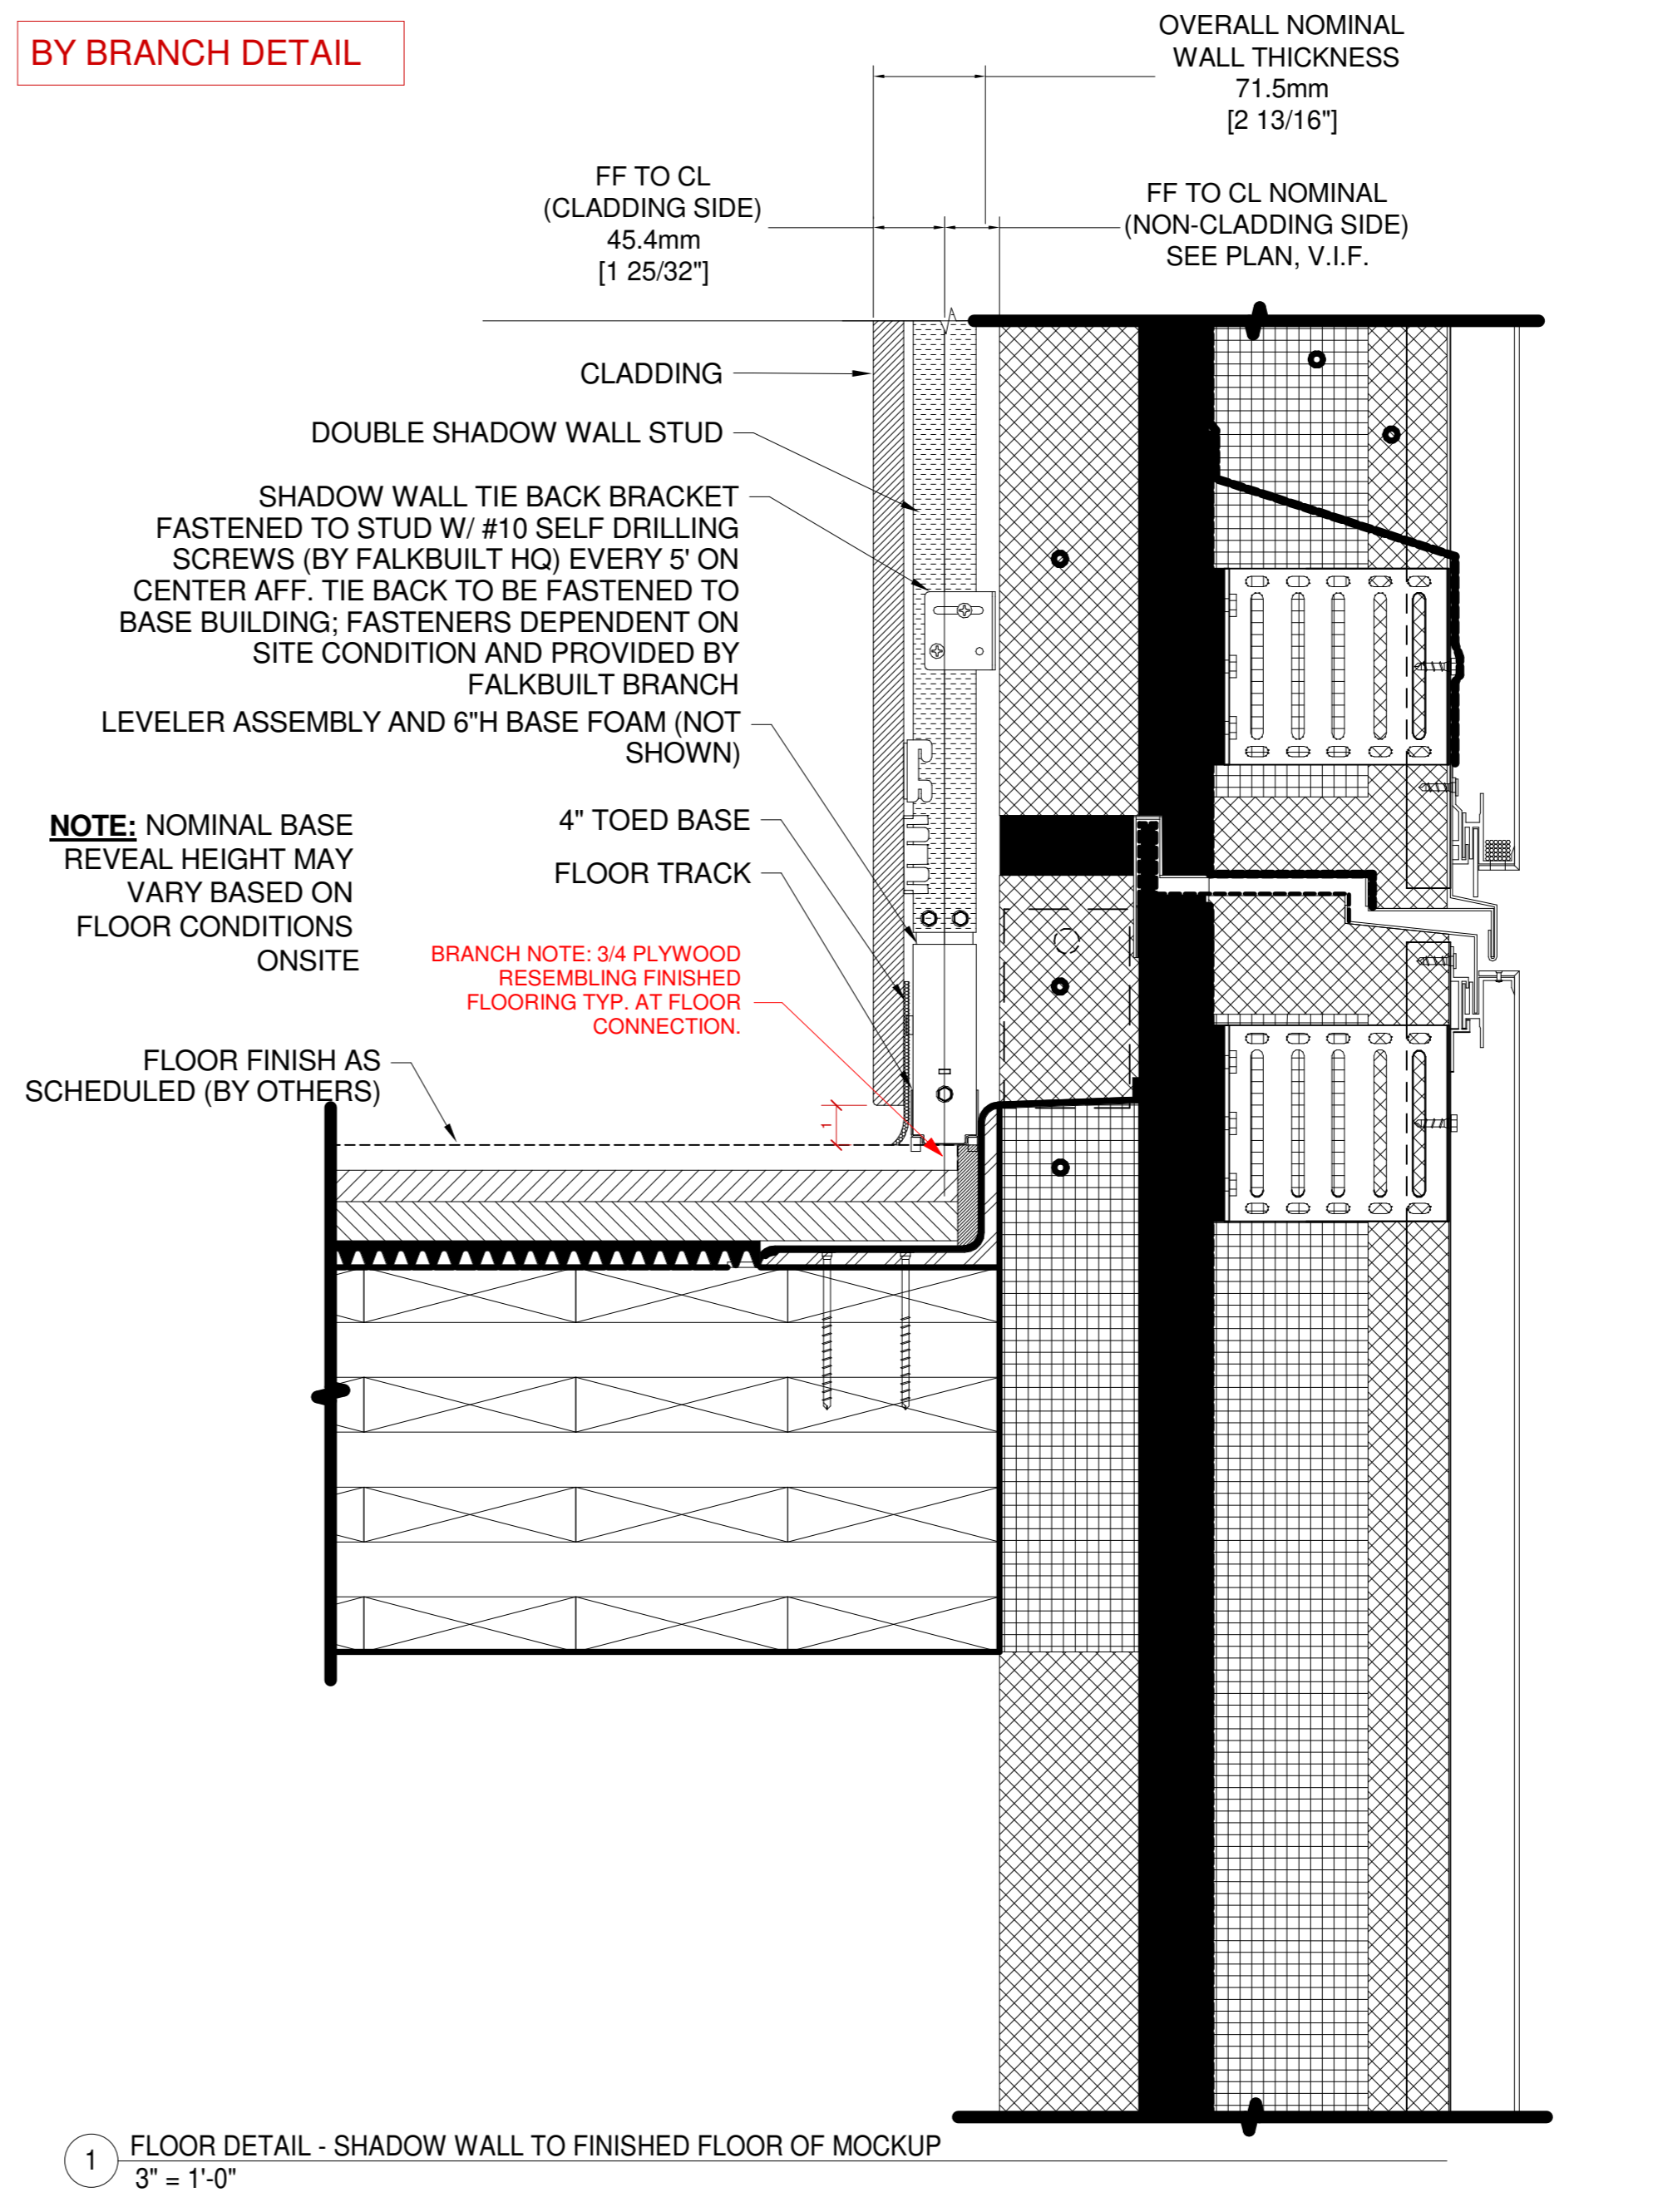

1 FLOOR DETAIL - SHADOW WALL TO FINISHED FLOOR OF MOCKUP
3" = 1'-0"