




CHILCOTIN SUITE C

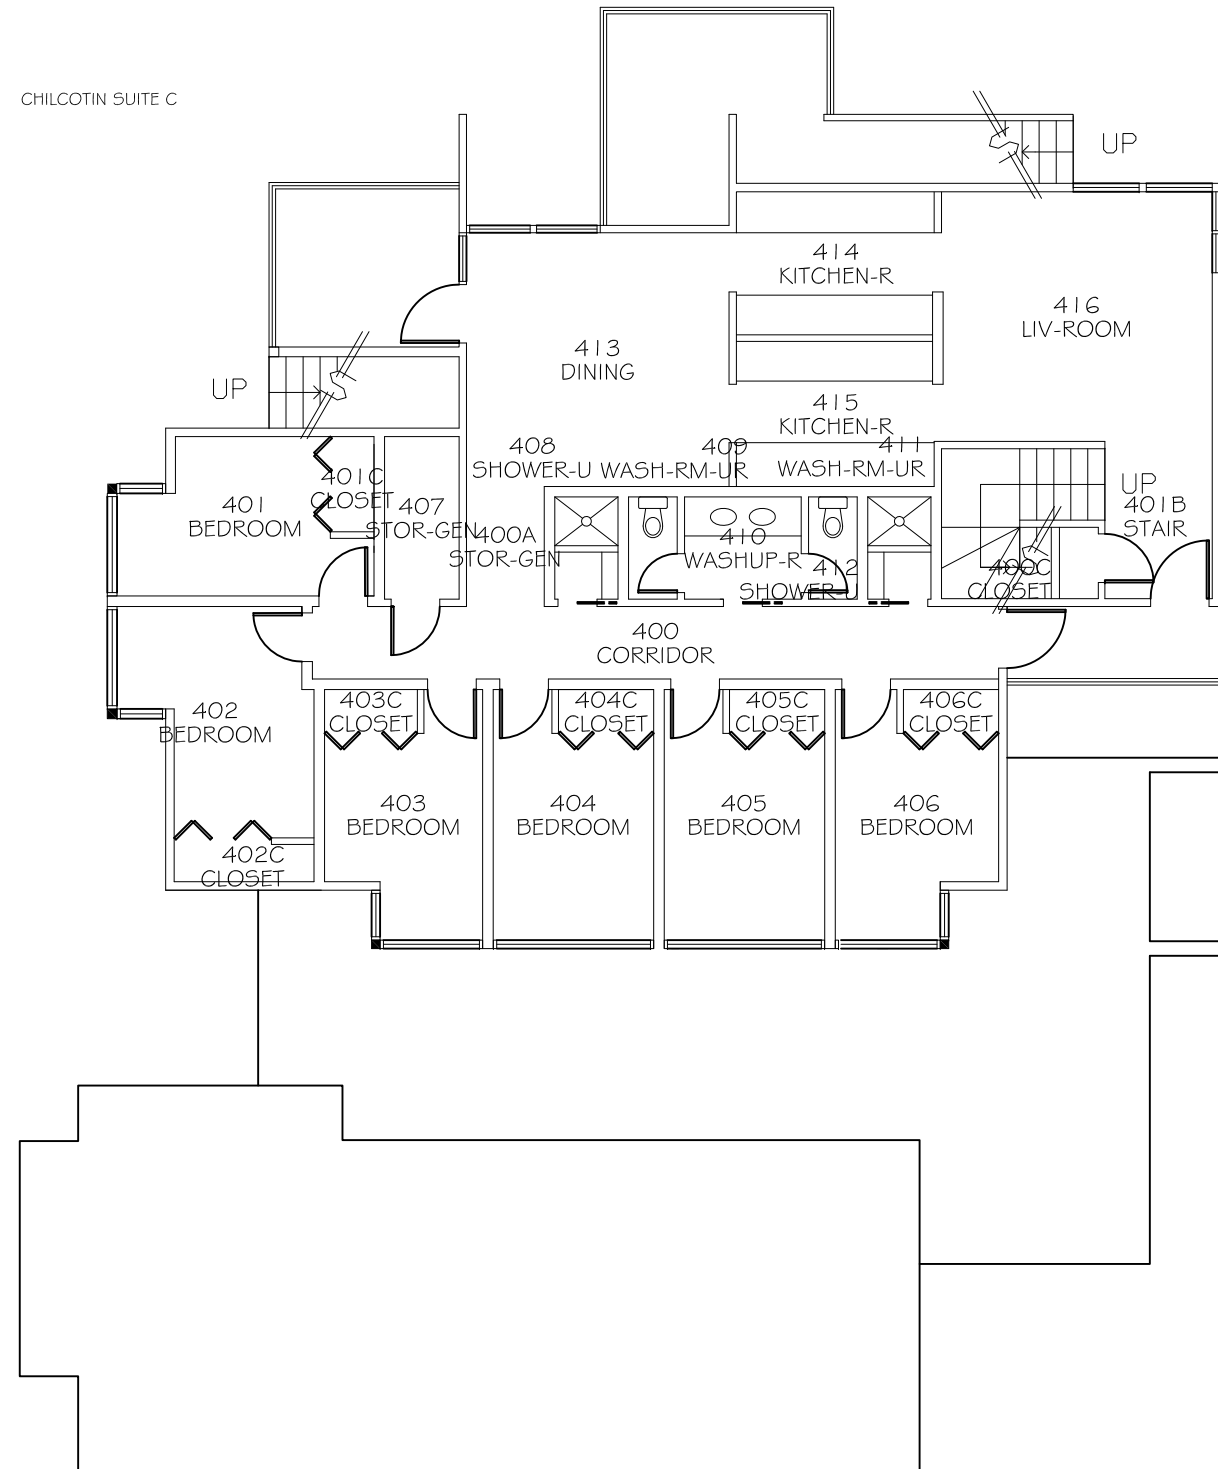

CHILCOTIN SUITE D

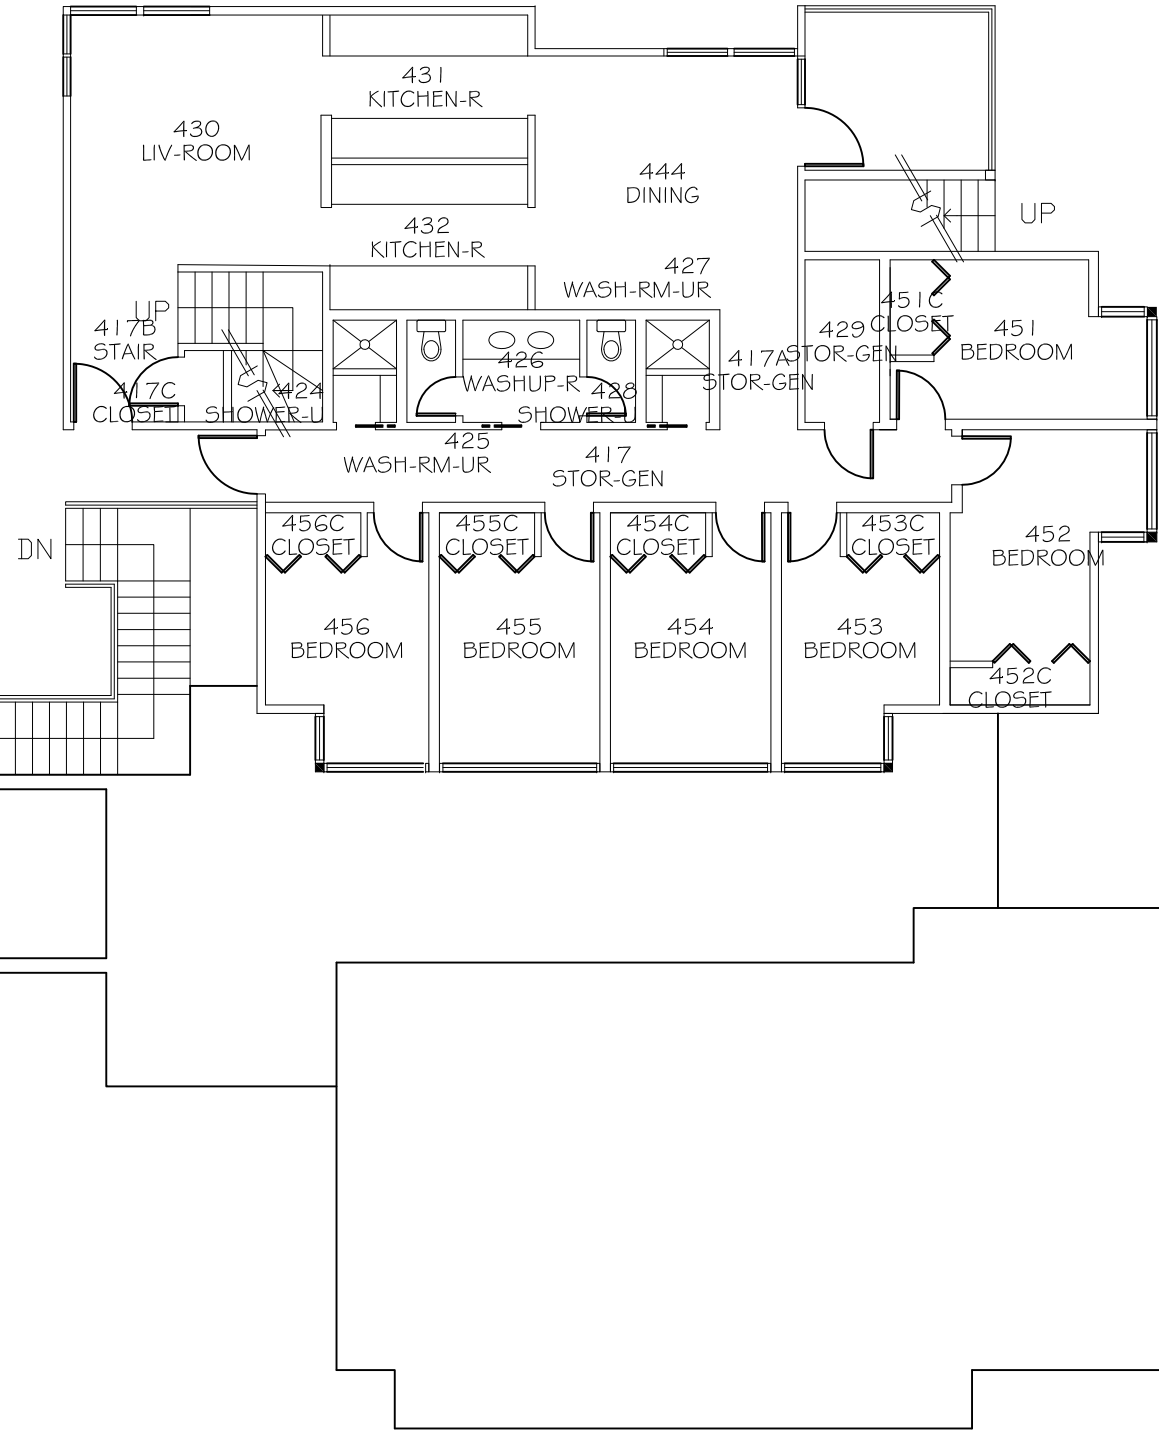

CHILCOTIN HOUSE

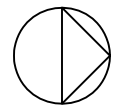

SW1 2, FOURTH FLOOR
JUNE 07, 2006

