


BRANCH MODIFIED DETAIL

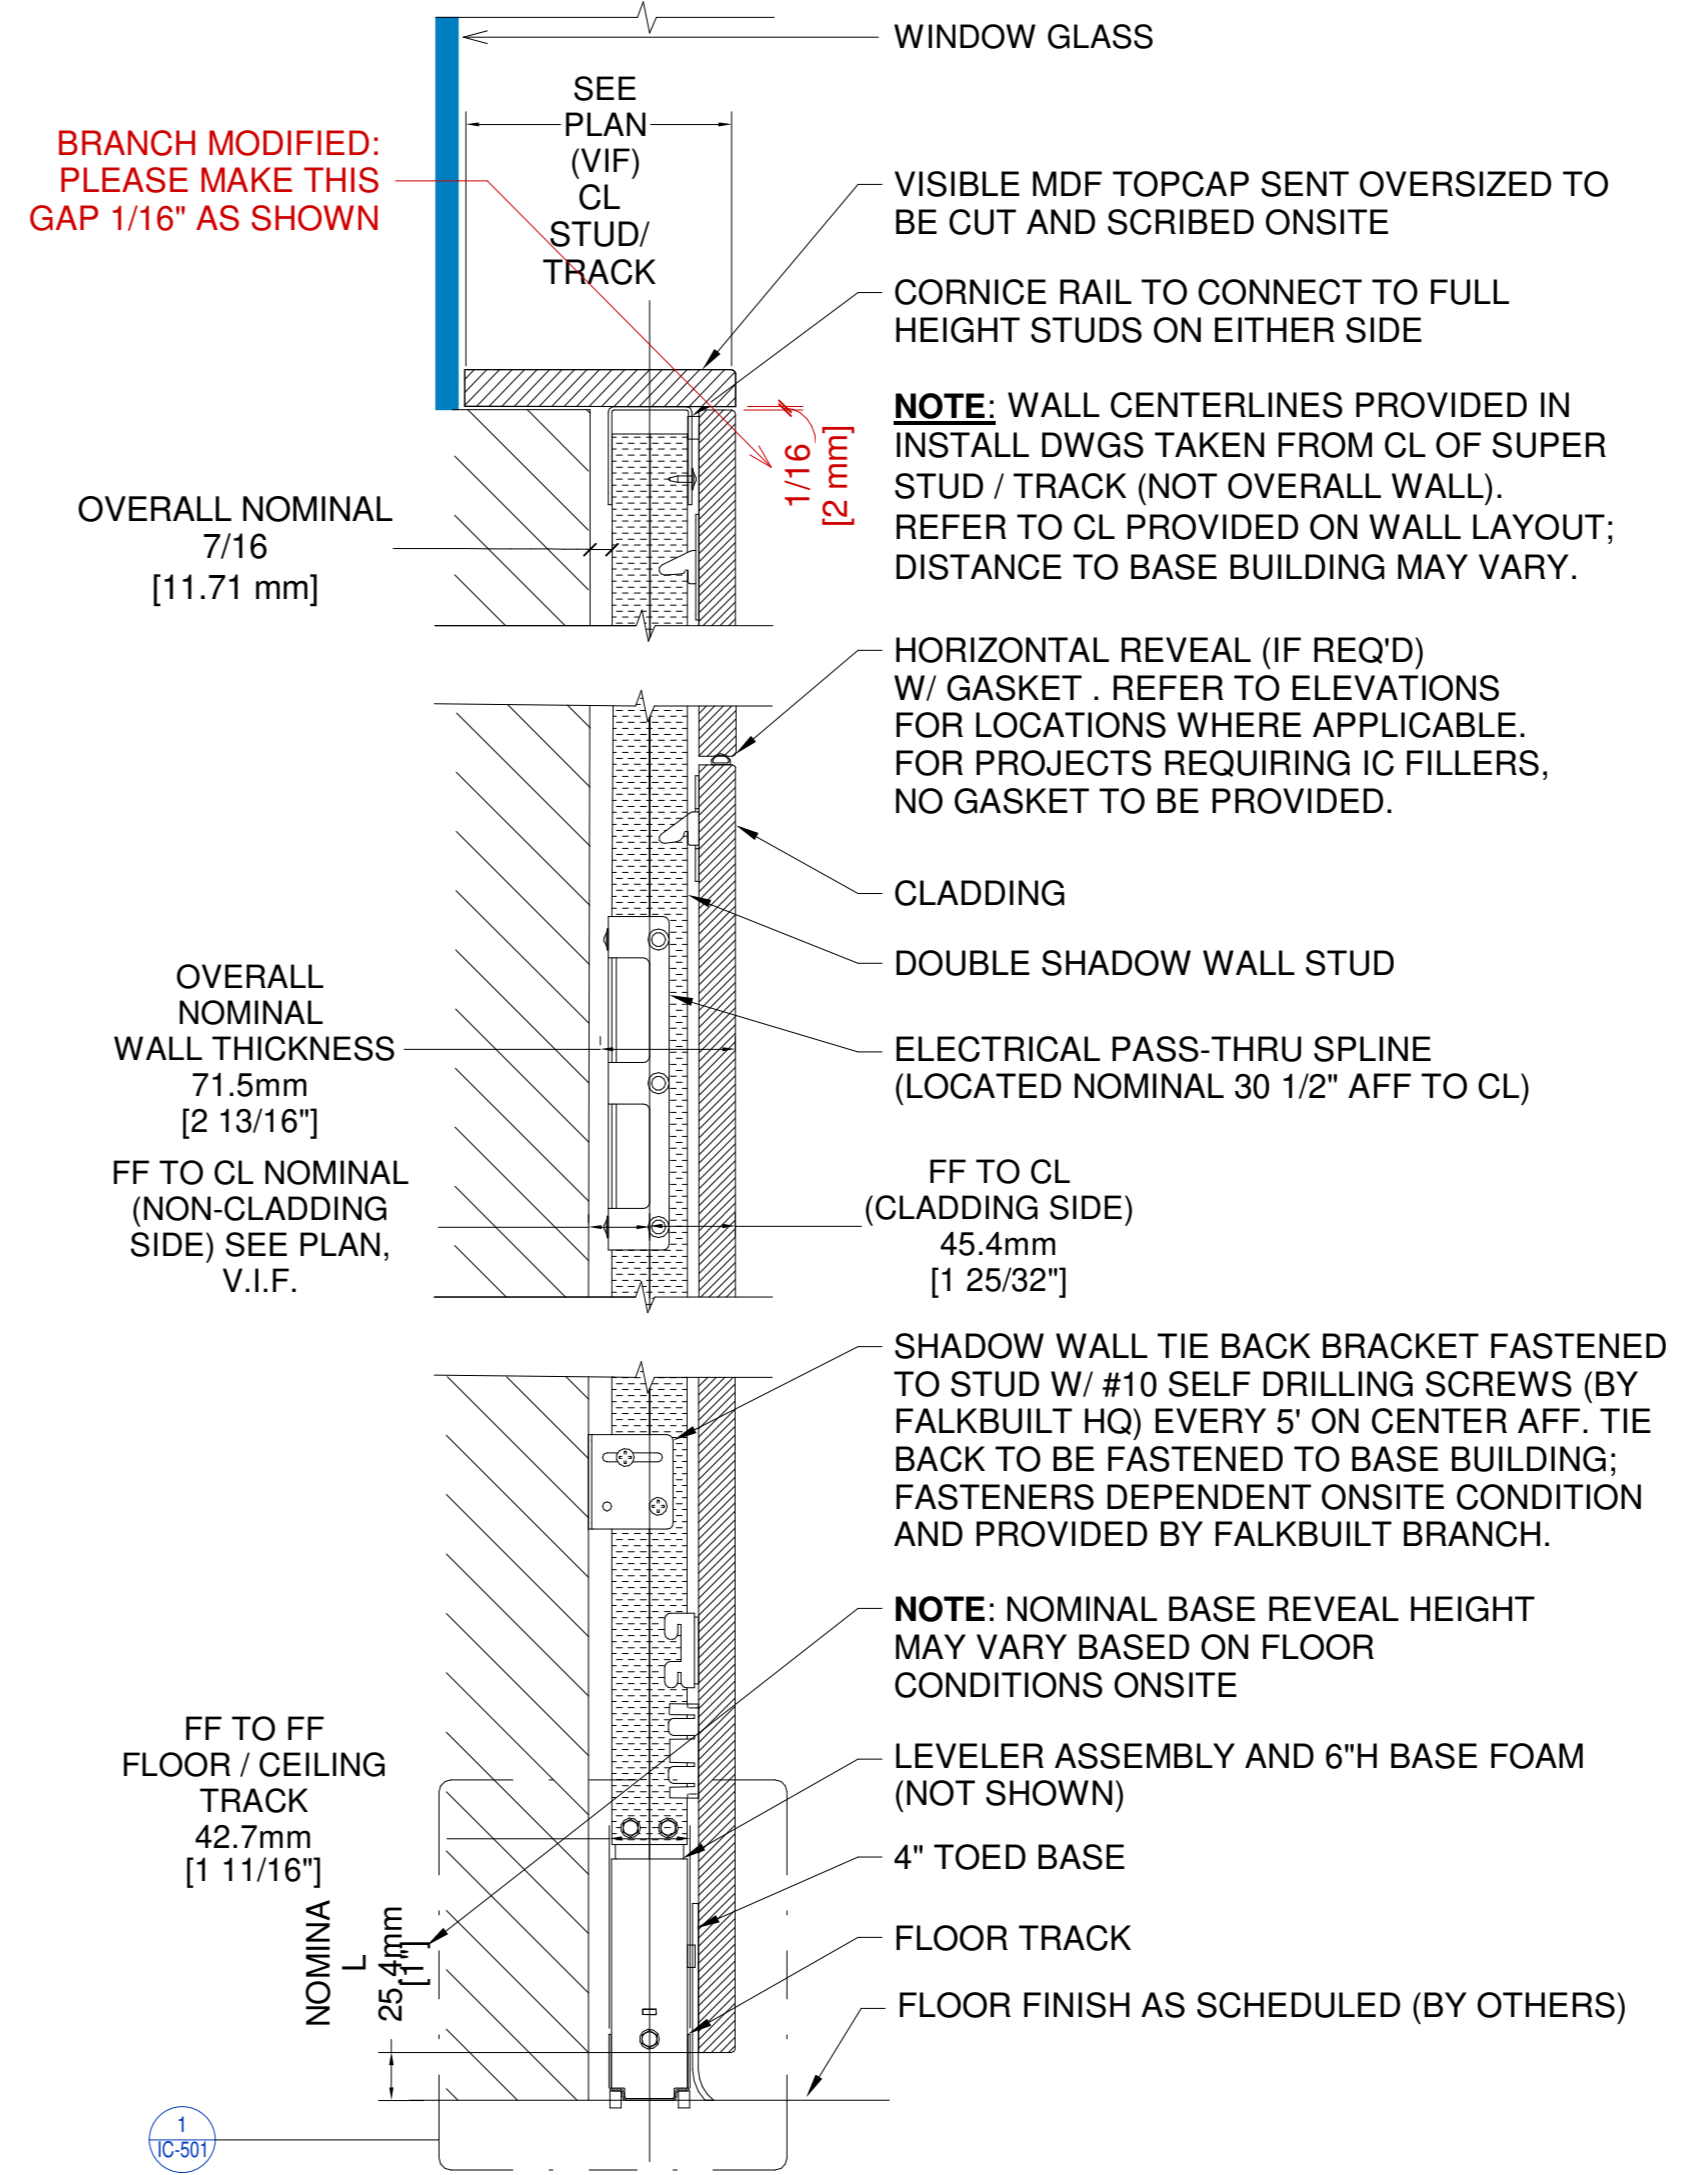

WALL SECTION - SHADOW FURRED LOW WALL W/ VISIBLE MDF TOPCAP & 1" BASE REVEAL (TOED BASE) (FB-SH) (WS-SH-004)
 S1 3" = 1'-0"