


BRANCH MODIFIED DETAIL

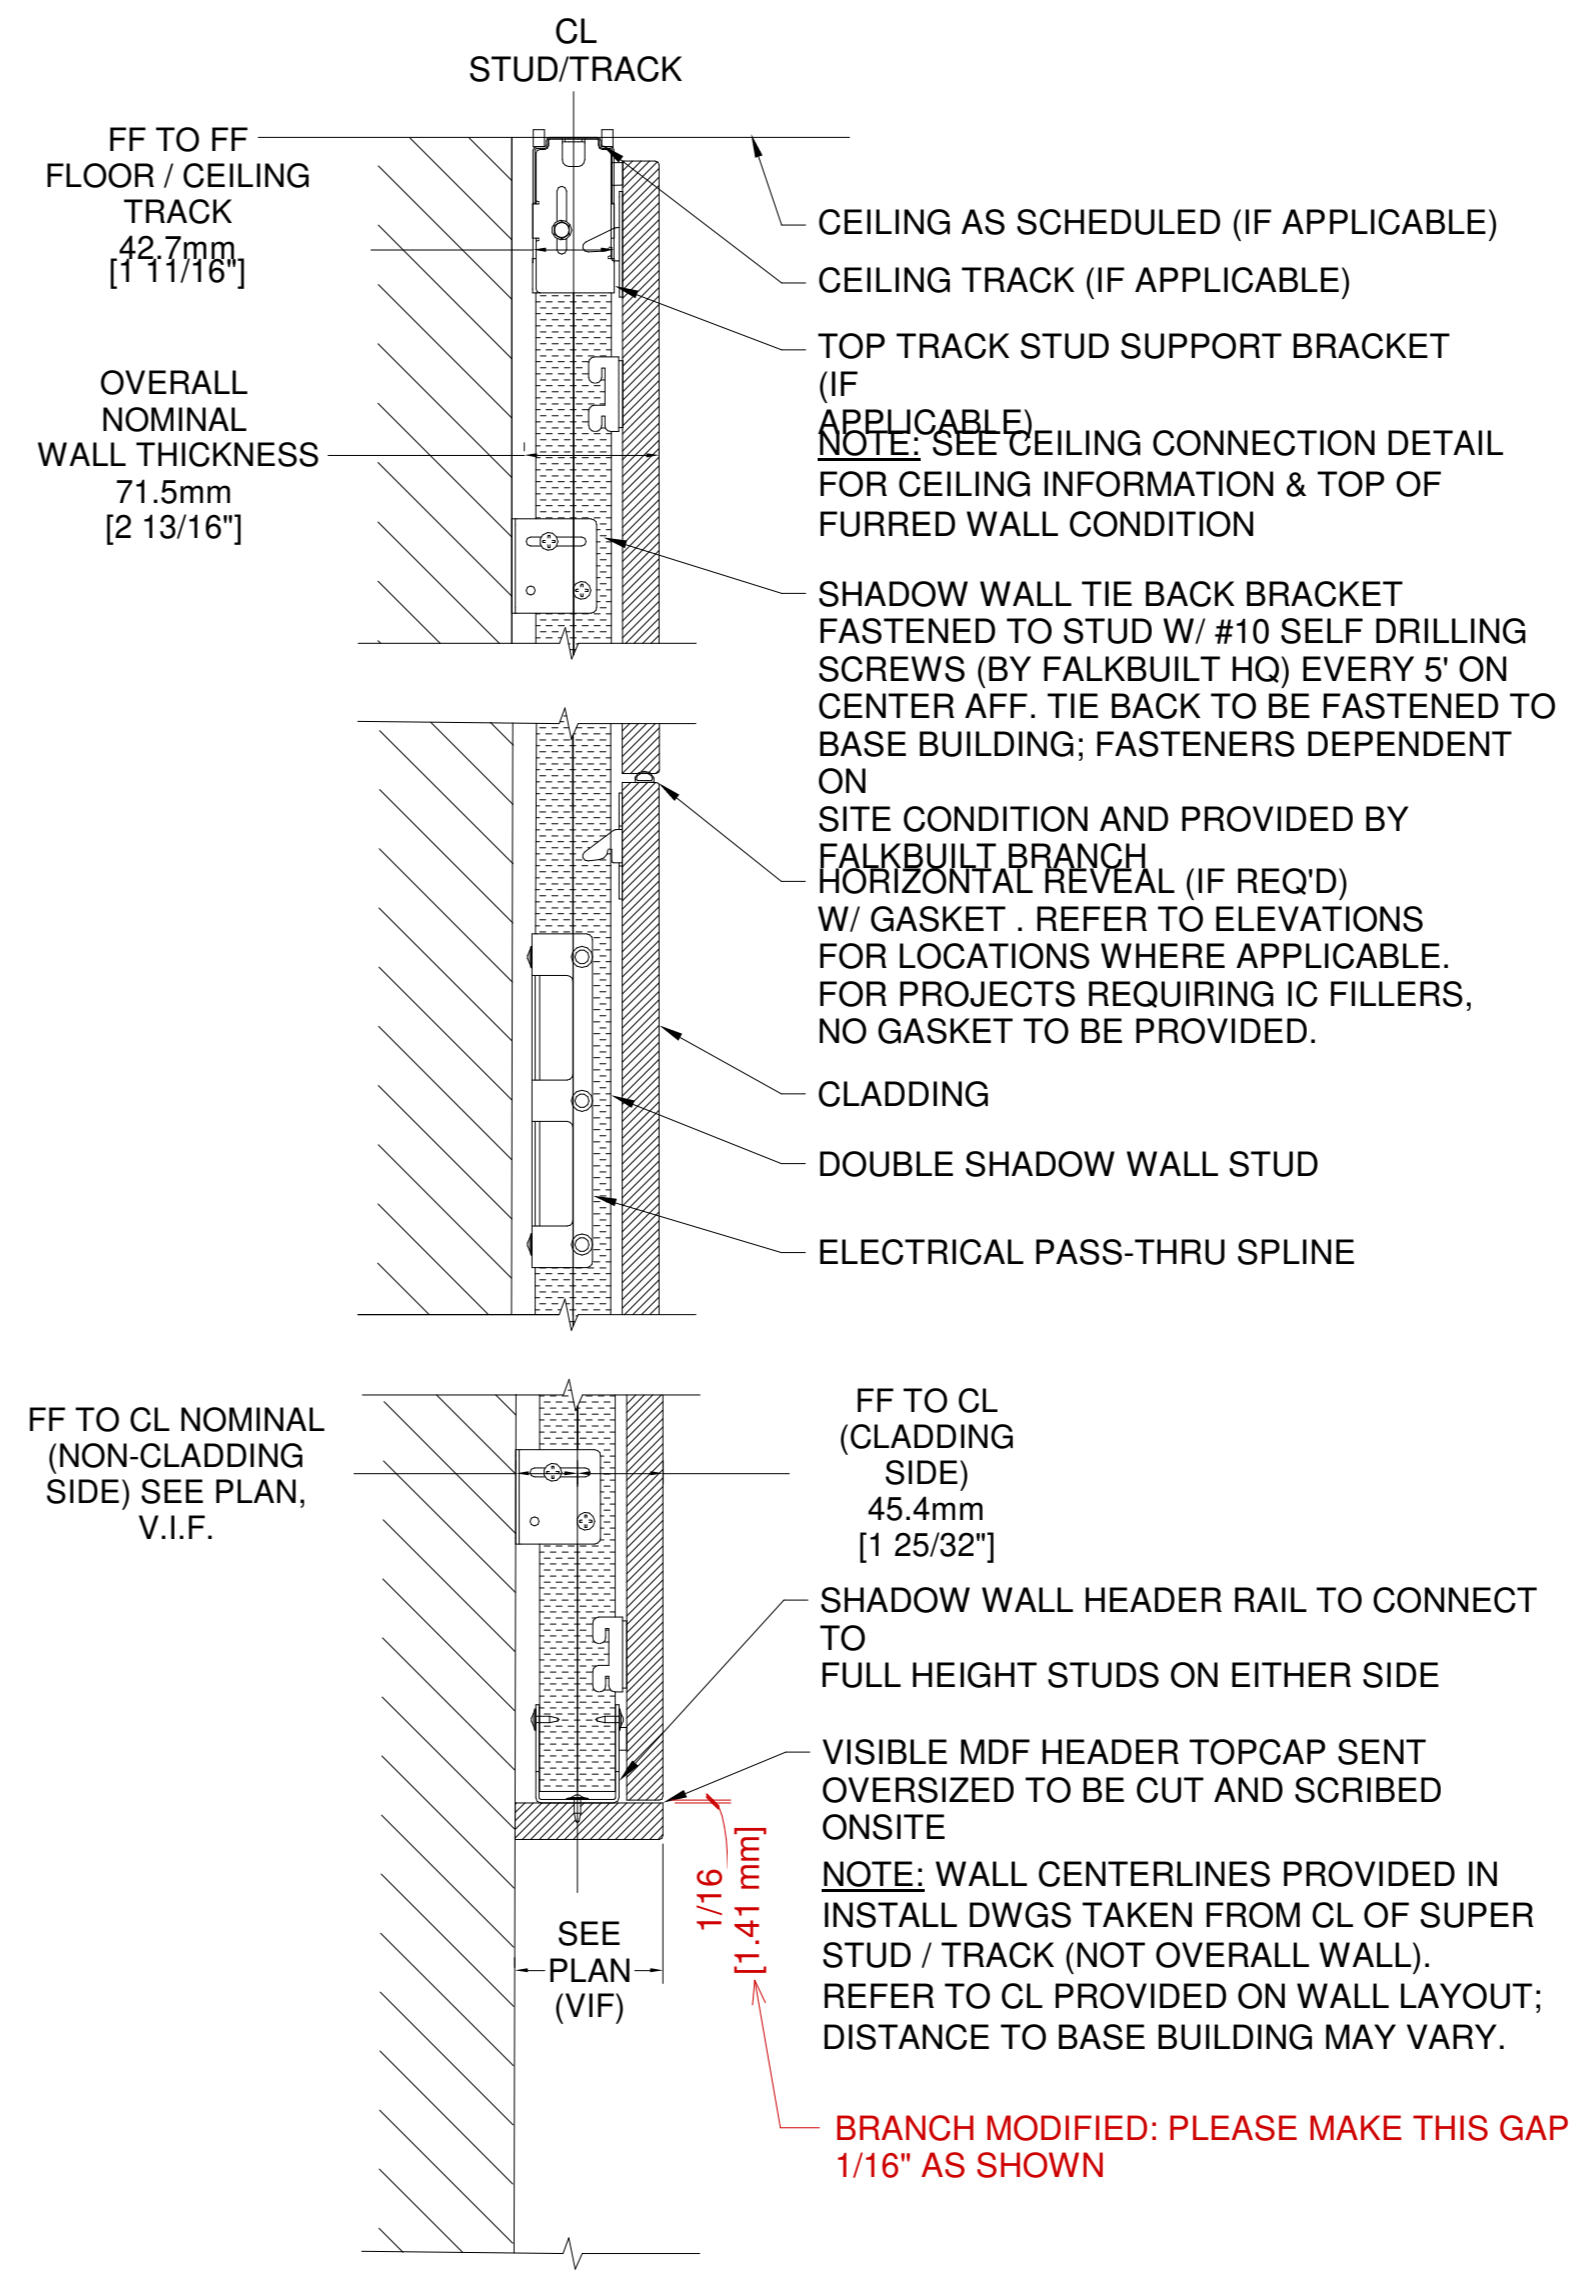

WALL SECTION - SHADOW FURRED HEADER W/ VISIBLE MDF TOPCAP
(FB-SH) (WS-SH-006)
S3 3" = 1'-0"